


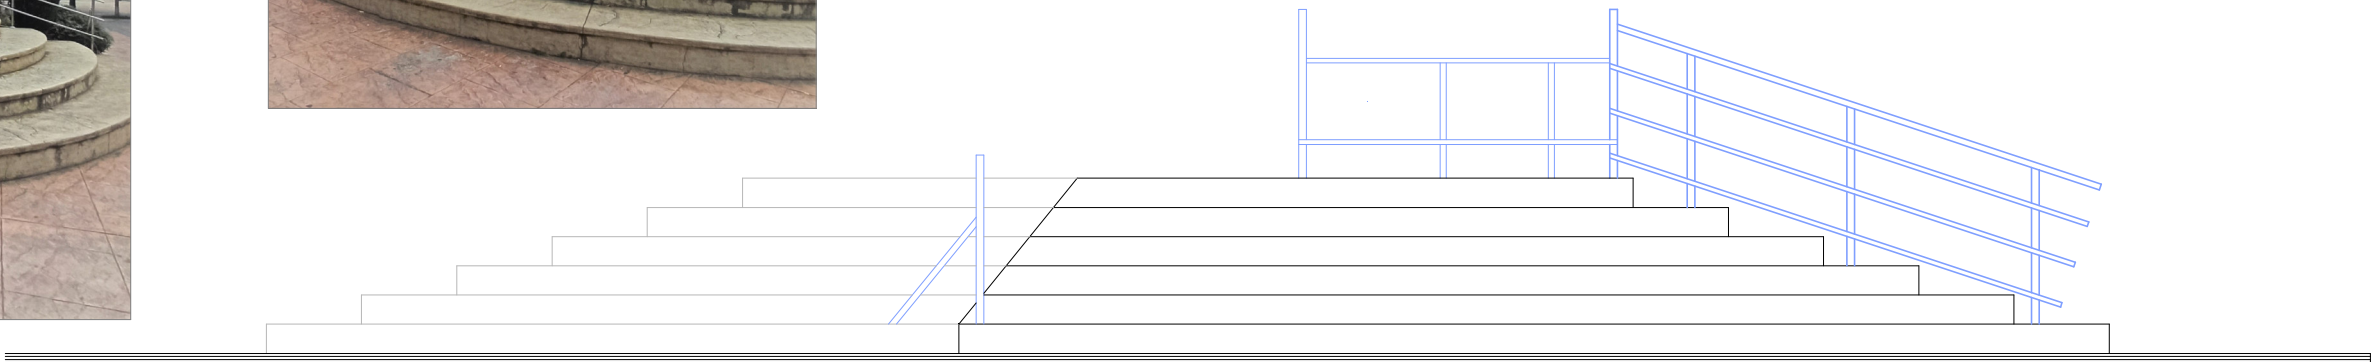

postojeca ograda-izgled



novoprojektovana ograda-izgled

DETALJ ograde

